


Appendix A Welsford Street, Stage 5 & 6 Concept Designs



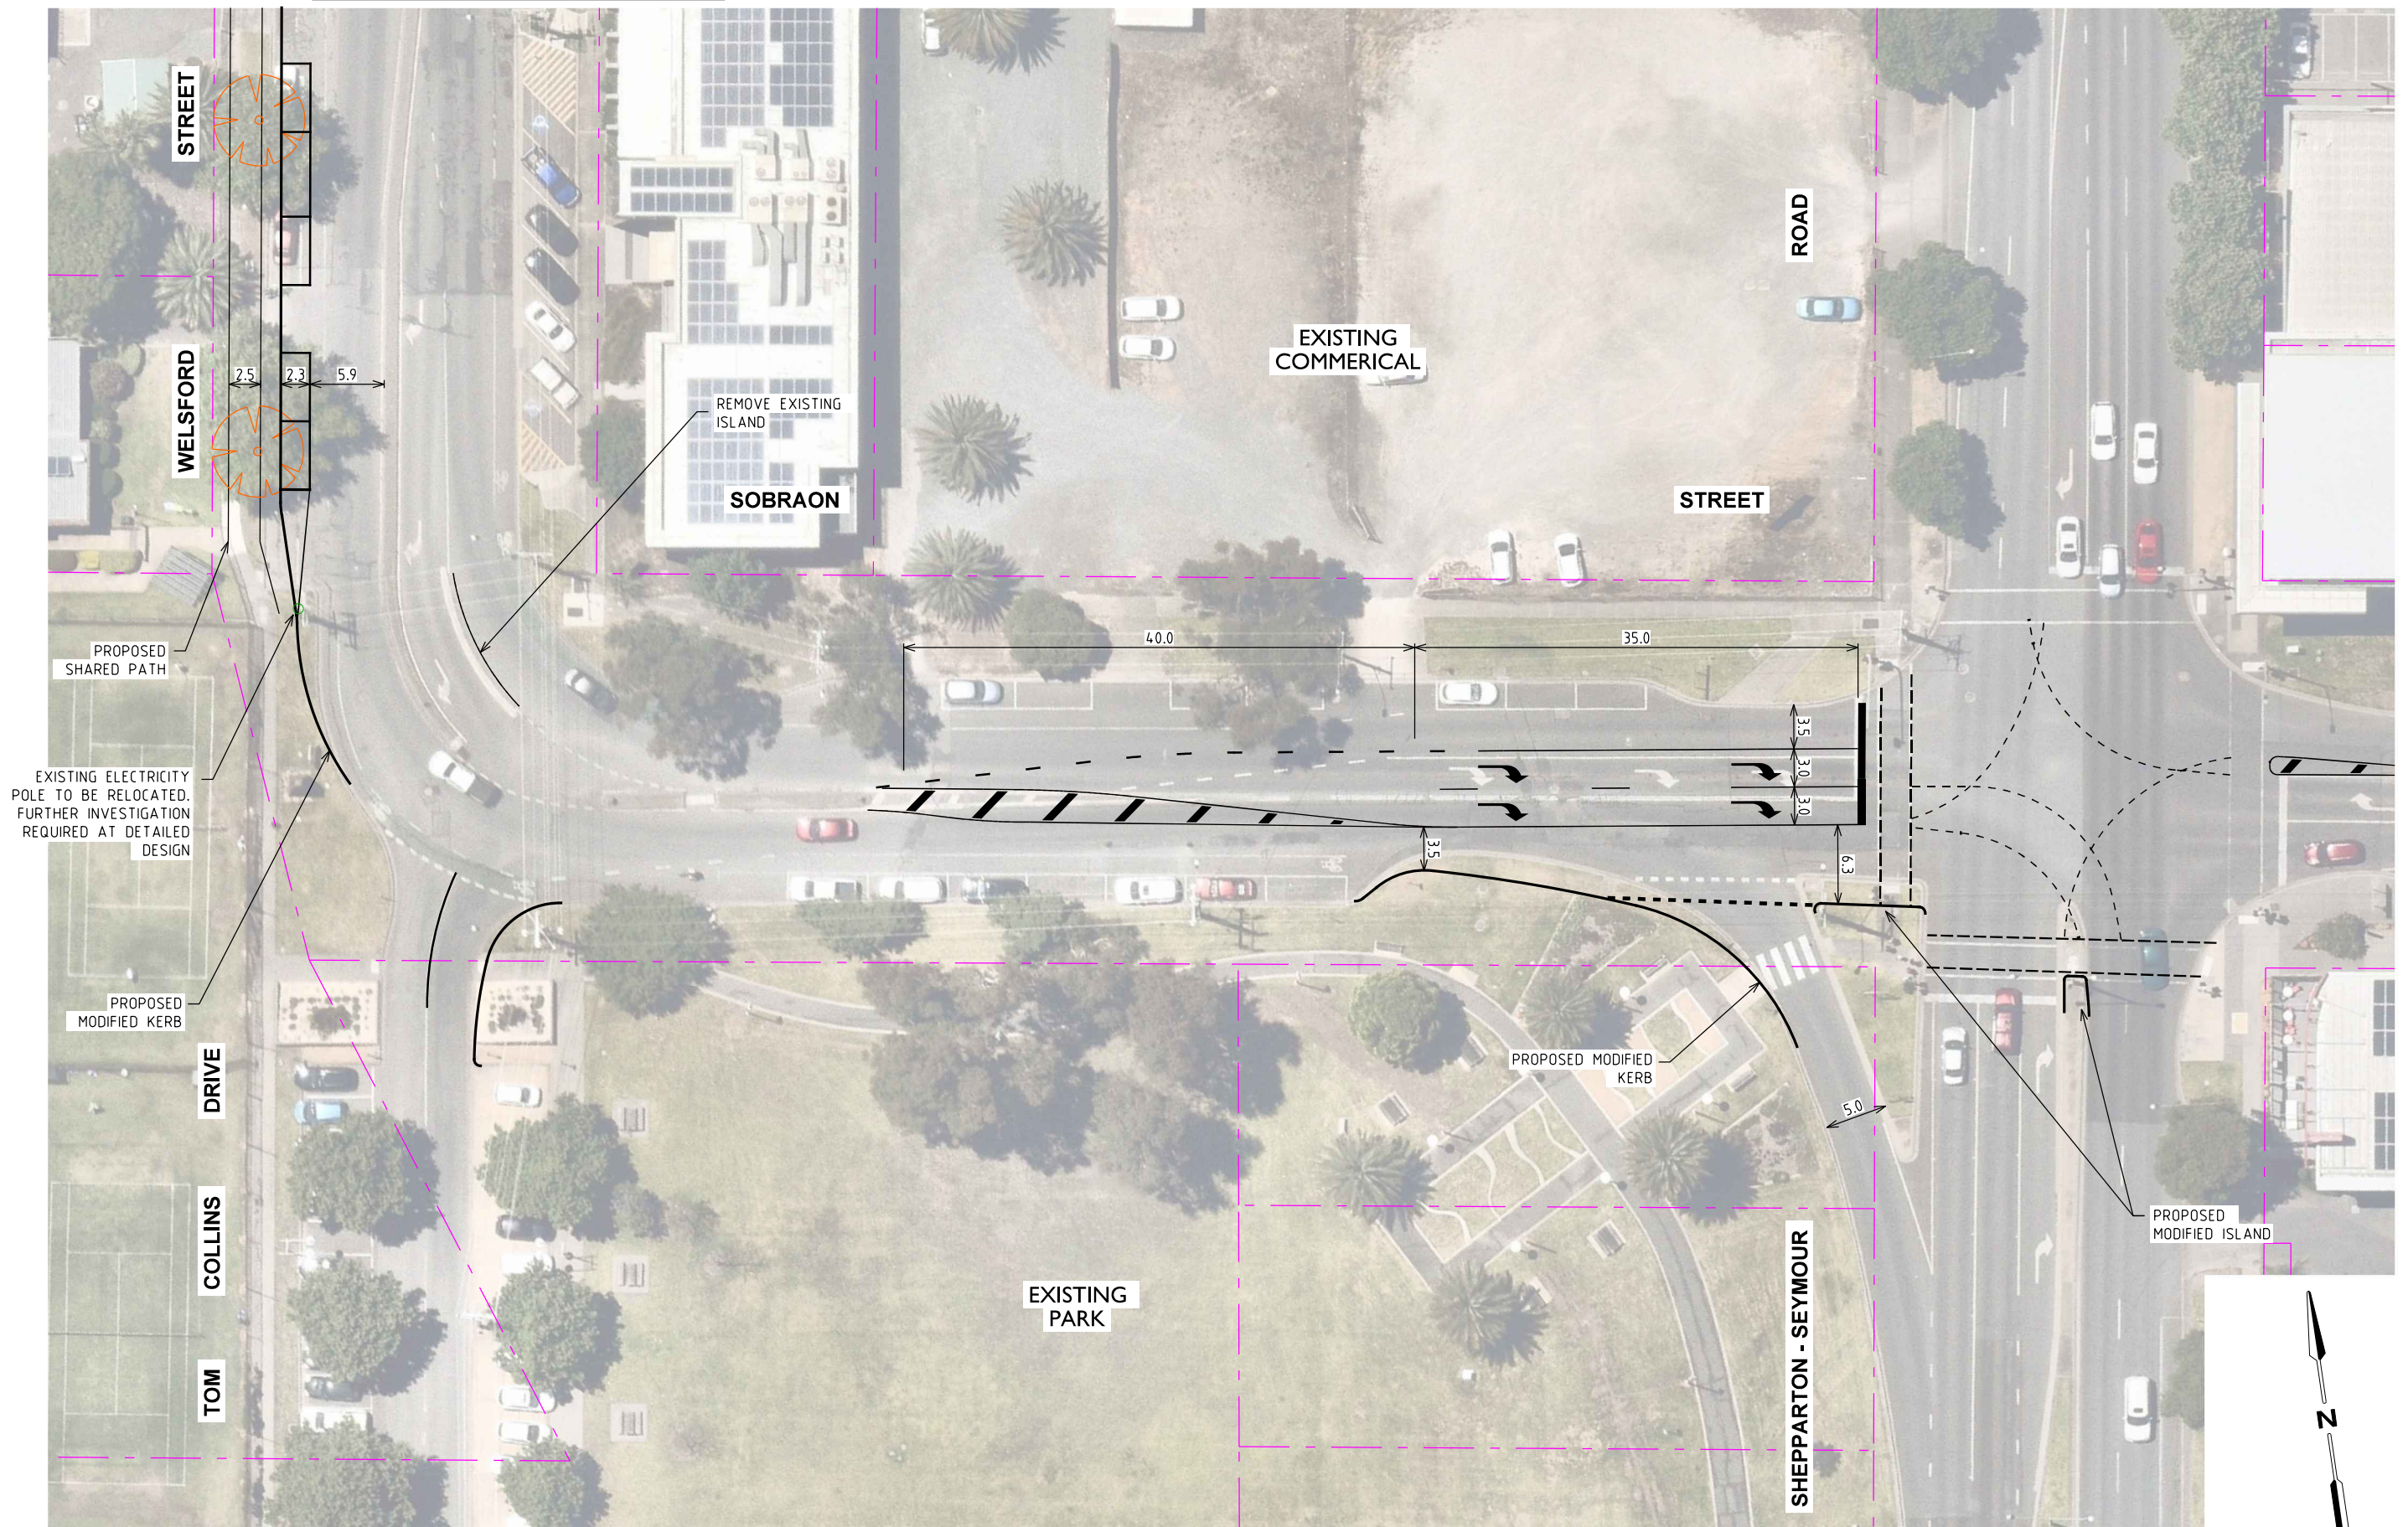

ON 15/06/2023 AT 5:52:53 PM

PLOTTED BY : h Stevenson



PRELIMINARY PLAN
FOR DISCUSSION PURPOSES
ONLY SUBJECT TO CHANGE
WITHOUT NOTIFICATION

WARNING
BEWARE OF UNDERGROUND SERVICES
THE LOCATIONS OF UNDERGROUND SERVICES ARE
APPROXIMATE ONLY AND THEIR EXACT POSITION
SHOULD BE PROVEN ON SITE. NO GUARANTEE IS
GIVEN THAT ALL EXISTING SERVICES ARE SHOWN.

DESIGNED
H. STEVENSON

DESIGN CHECK
A. DELLISOLA

APPROVED BY
A. BLACKETT

DATE ISSUED
15 JUNE 2023

SCALE
A3
0 5 10
1:500

CAD FILE NO.
301401339_01_p5.dgn

WELSFORD STREET STAGE 5 & 6
SOBRAON STREET / WELSFORD STREET
SHEPPARTON
CONCEPT LAYOUT


DRAWING NO. 301401339_01

SHEET 01 OF 09

ISSUE P5

ON 15/06/2023 AT 5:52:55 PM

PLOTTED BY : h Stevenson

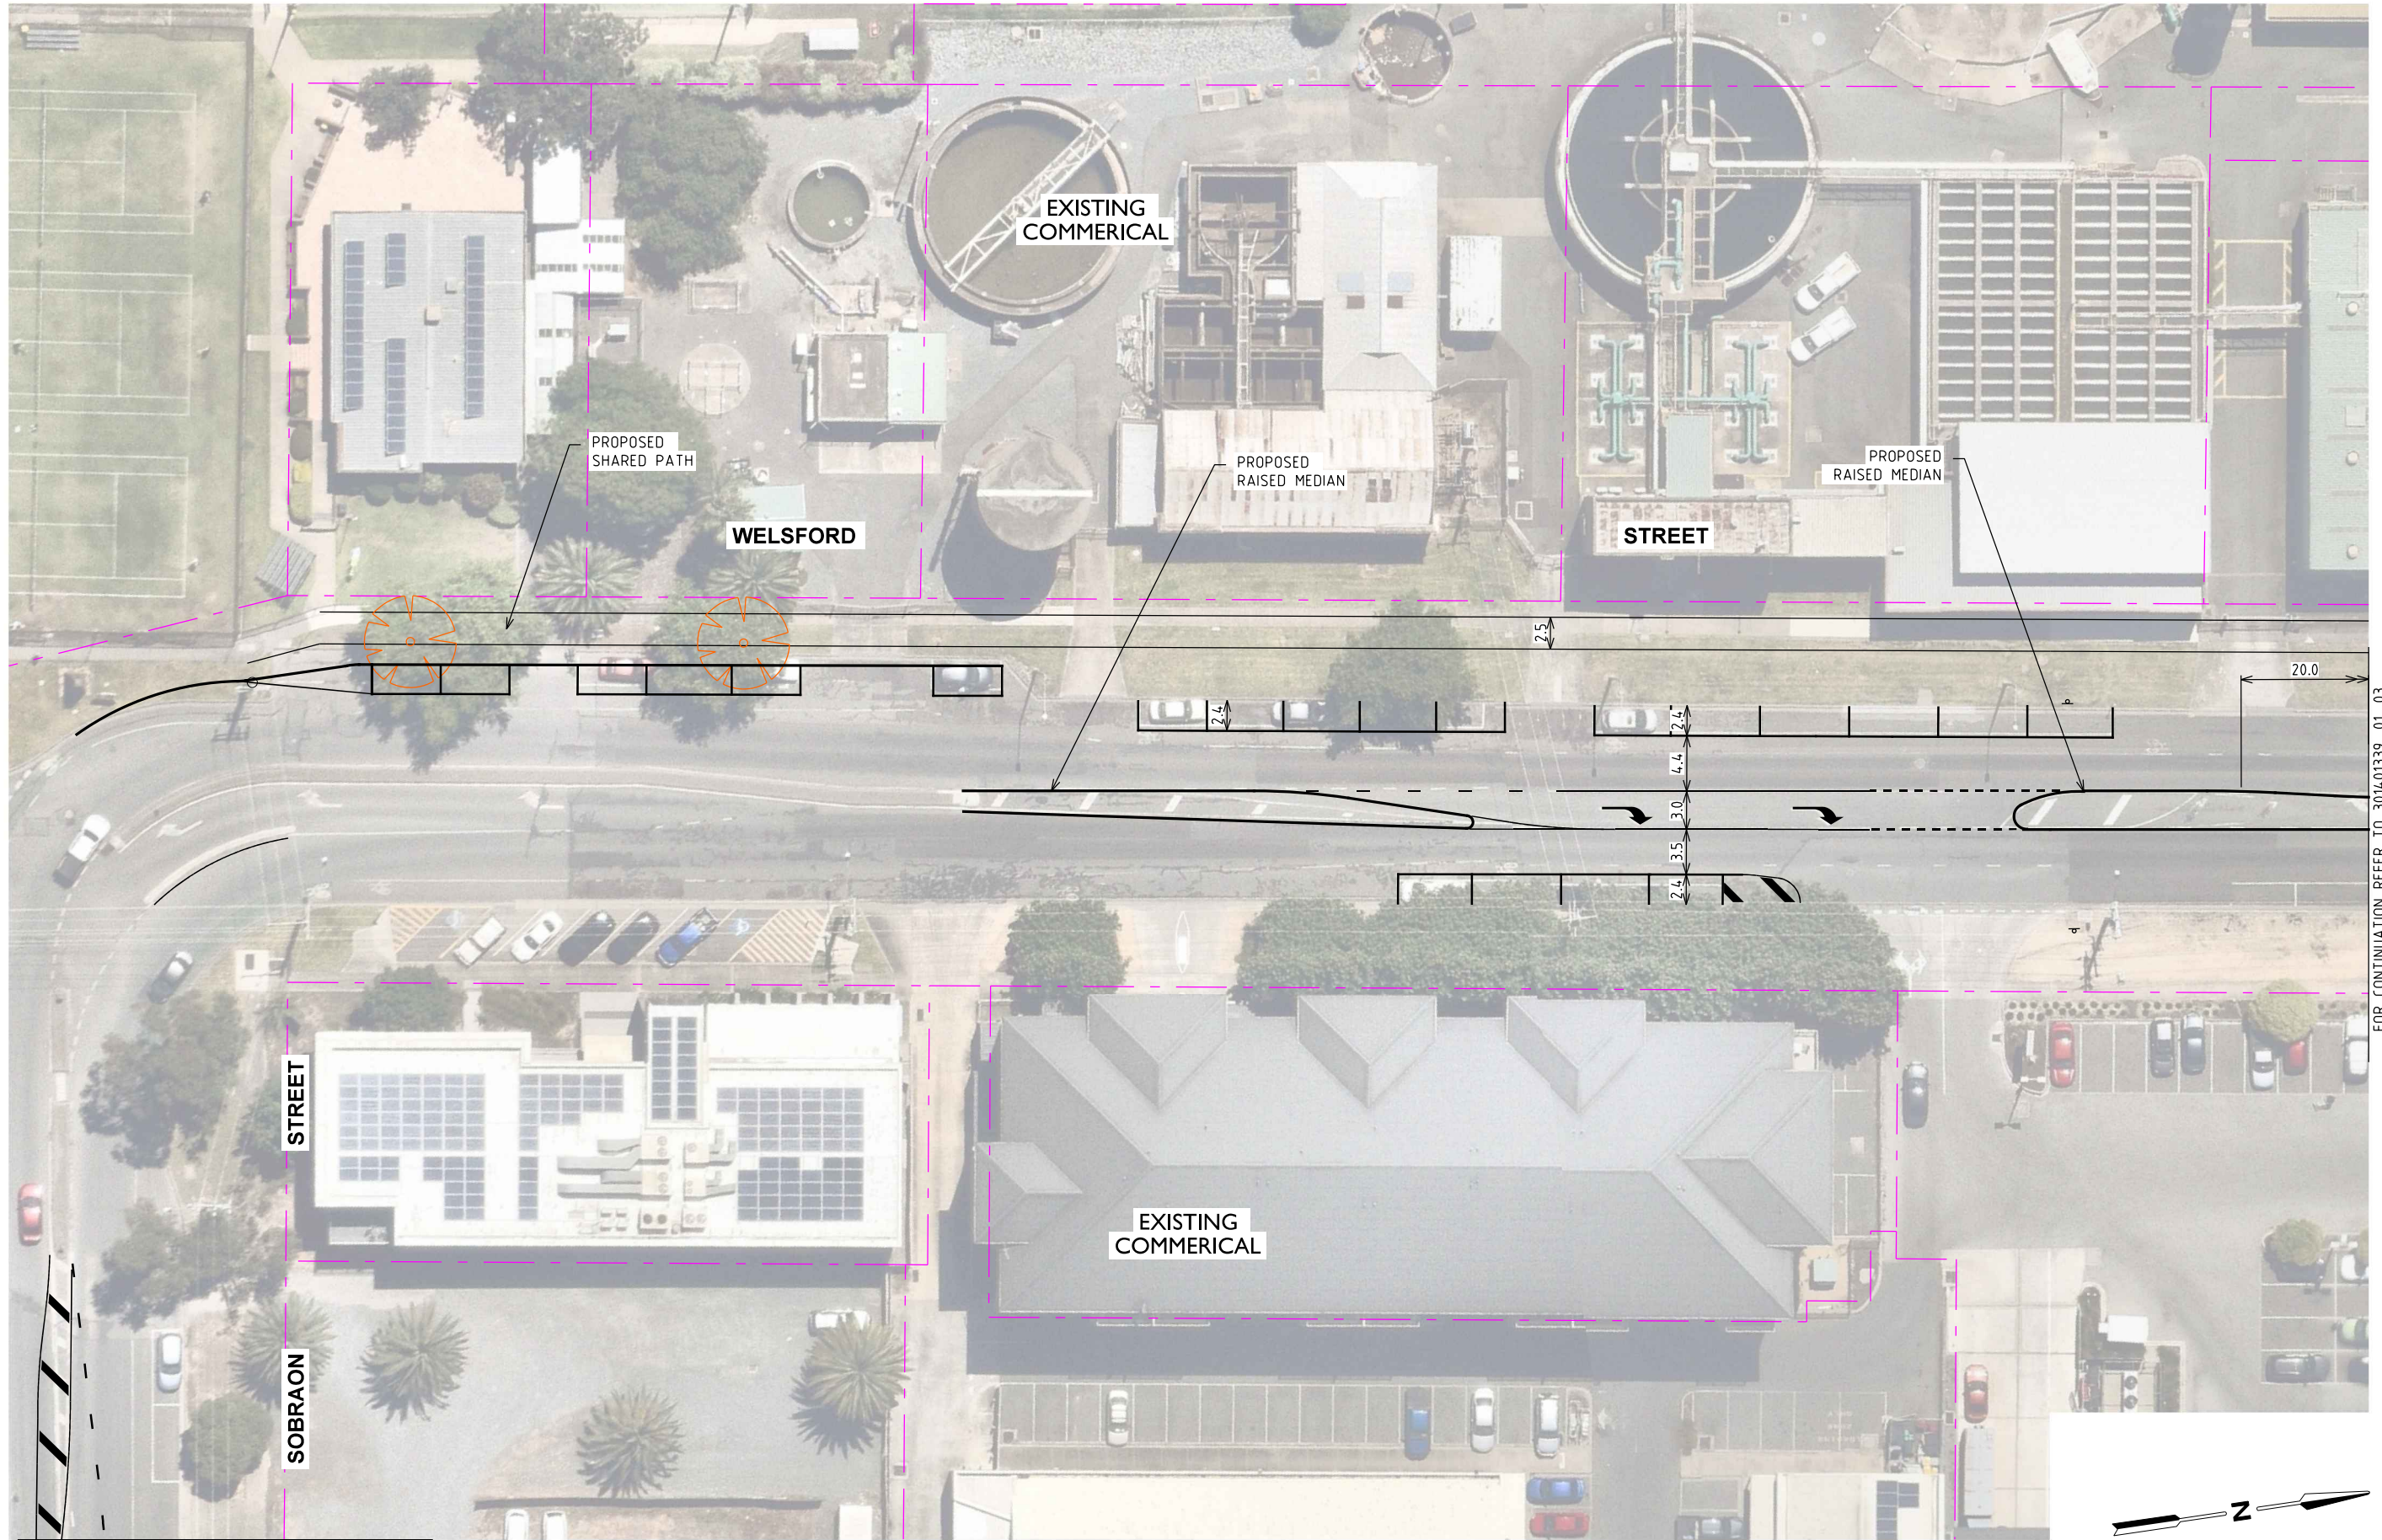

FOR CONTINUATION REFER TO 301401339_01_01

FOR CONTINUATION REFER TO 301401339_01_03



PRELIMINARY PLAN
FOR DISCUSSION PURPOSES
ONLY SUBJECT TO CHANGE
WITHOUT NOTIFICATION

WARNING
BEWARE OF UNDERGROUND SERVICES
THE LOCATIONS OF UNDERGROUND SERVICES ARE
APPROXIMATE ONLY AND THEIR EXACT POSITION
SHOULD BE PROVEN ON SITE. NO GUARANTEE IS
GIVEN THAT ALL EXISTING SERVICES ARE SHOWN.

DESIGNED
H. STEVENSON

APPROVED BY
A. BLACKETT

DESIGN CHECK
A. DELLISOLA

DATE ISSUED
15 JUNE 2023

SCALE
A3
0 5 10
1:500


CAD FILE NO.
301401339_01_p5.dgn

WELSFORD STREET STAGE 5 & 6
SOBRAON STREET / WELSFORD STREET
SHEPPARTON
CONCEPT LAYOUT
DRAWING NO. 301401339_02

SHEET 02 OF 09

ISSUE P5

ON 15/06/2023 AT 5:52:57 PM
PLOTTED BY : h Stevenson

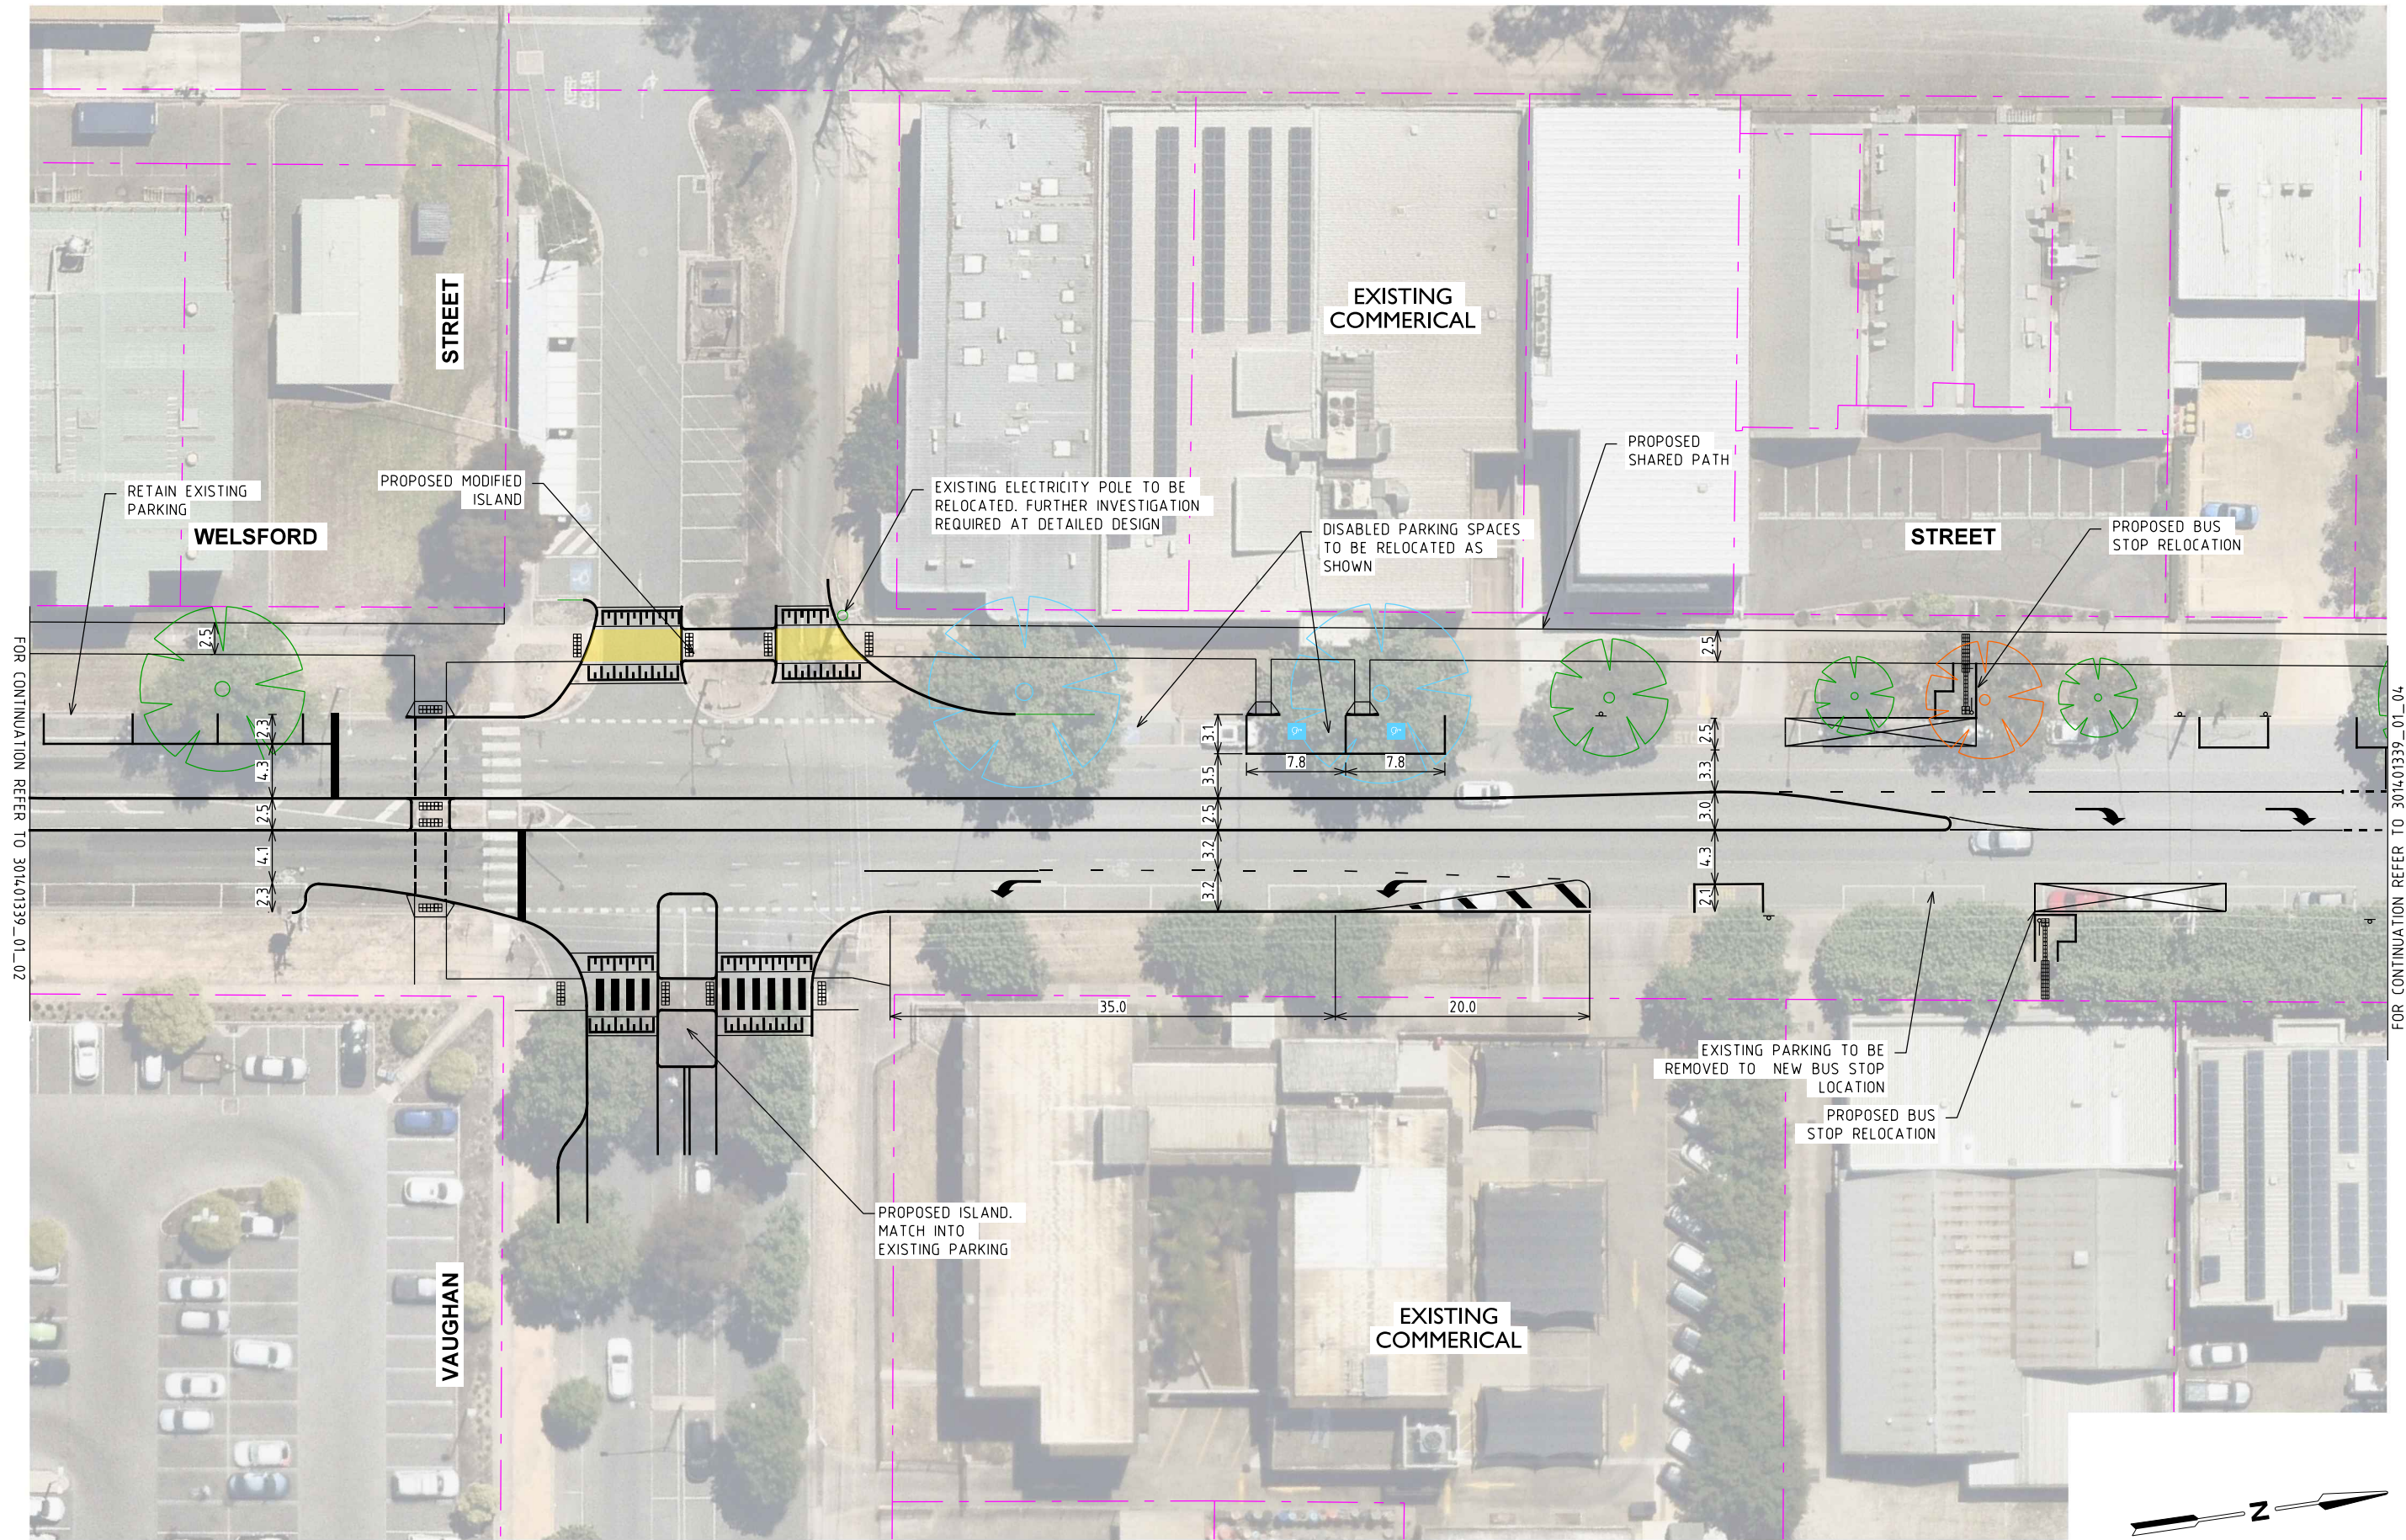

PRELIMINARY PLAN
FOR DISCUSSION PURPOSES
ONLY SUBJECT TO CHANGE
WITHOUT NOTIFICATION

WARNING
BEWARE OF UNDERGROUND SERVICES
THE LOCATIONS OF UNDERGROUND SERVICES ARE
APPROXIMATE ONLY AND THEIR EXACT POSITION
SHOULD BE PROVEN ON SITE. NO GUARANTEE IS
GIVEN THAT ALL EXISTING SERVICES ARE SHOWN.

DESIGNED
H. STEVENSON

DESIGN CHECK
A. DELLISOLA

APPROVED BY
A. BLACKETT

DATE ISSUED
15 JUNE 2023


SCALE
A3
0 5 10
1:500

CAD FILE NO.
301401339_01_p5.dgn

WELSFORD STREET STAGE 5 & 6
VAUGHAN STREET / WELSFORD STREET
SHEPPARTON
CONCEPT LAYOUT
DRAWING NO. 301401339_03

SHEET 03 OF 09

ISSUE P5

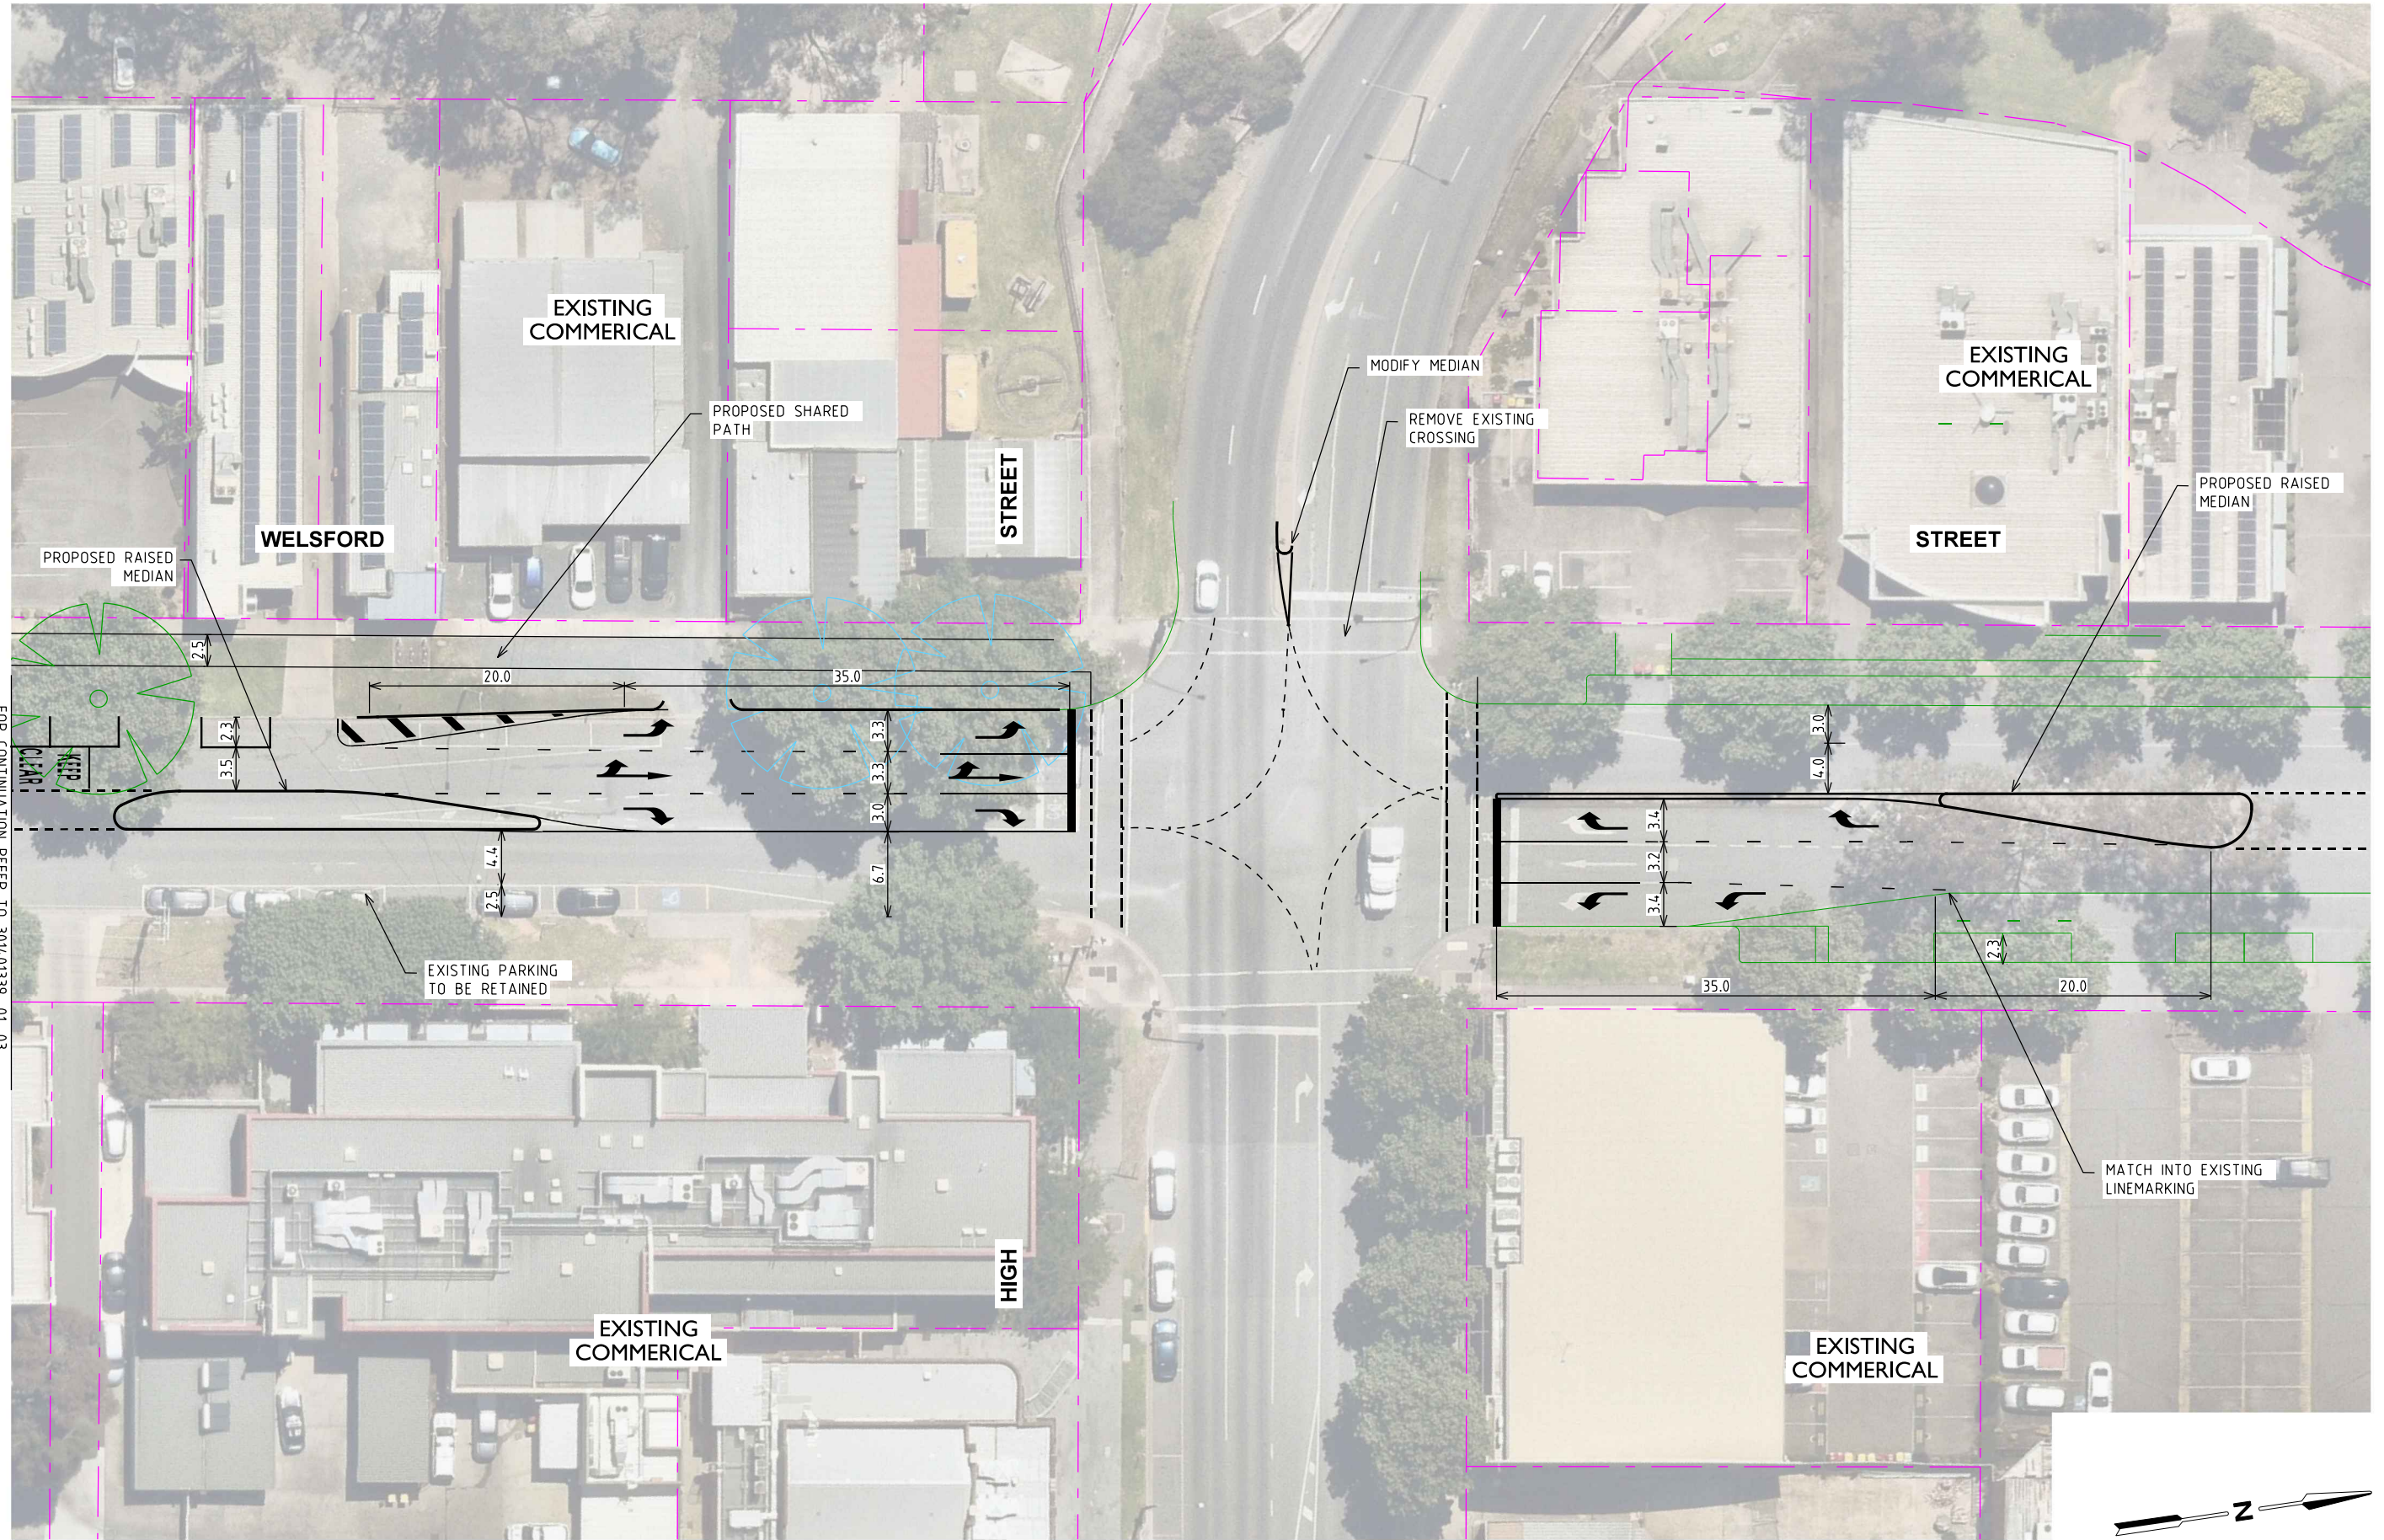

ON 15/06/2023 AT 5:52:58 PM
PLOTTED BY : h Stevenson



PRELIMINARY PLAN
FOR DISCUSSION PURPOSES
ONLY SUBJECT TO CHANGE
WITHOUT NOTIFICATION

WARNING
BEWARE OF UNDERGROUND SERVICES
THE LOCATIONS OF UNDERGROUND SERVICES ARE
APPROXIMATE ONLY AND THEIR EXACT POSITION
SHOULD BE PROVEN ON SITE. NO GUARANTEE IS
GIVEN THAT ALL EXISTING SERVICES ARE SHOWN.

DESIGNED
H. STEVENSON

APPROVED BY
A. BLACKETT

DESIGN CHECK
A. DELLISOLA

DATE ISSUED
15 JUNE 2023

SCALE
A3
0 5 10
1:500
CAD FILE NO.
301401339_01_p5.dgn

WELSFORD STREET STAGE 5 & 6
HIGH STREET / WELSFORD STREET
SHEPPARTON
CONCEPT LAYOUT
DRAWING NO. 301401339_04

SHEET 04 OF 09
ISSUE P5